




一层平面图1:100

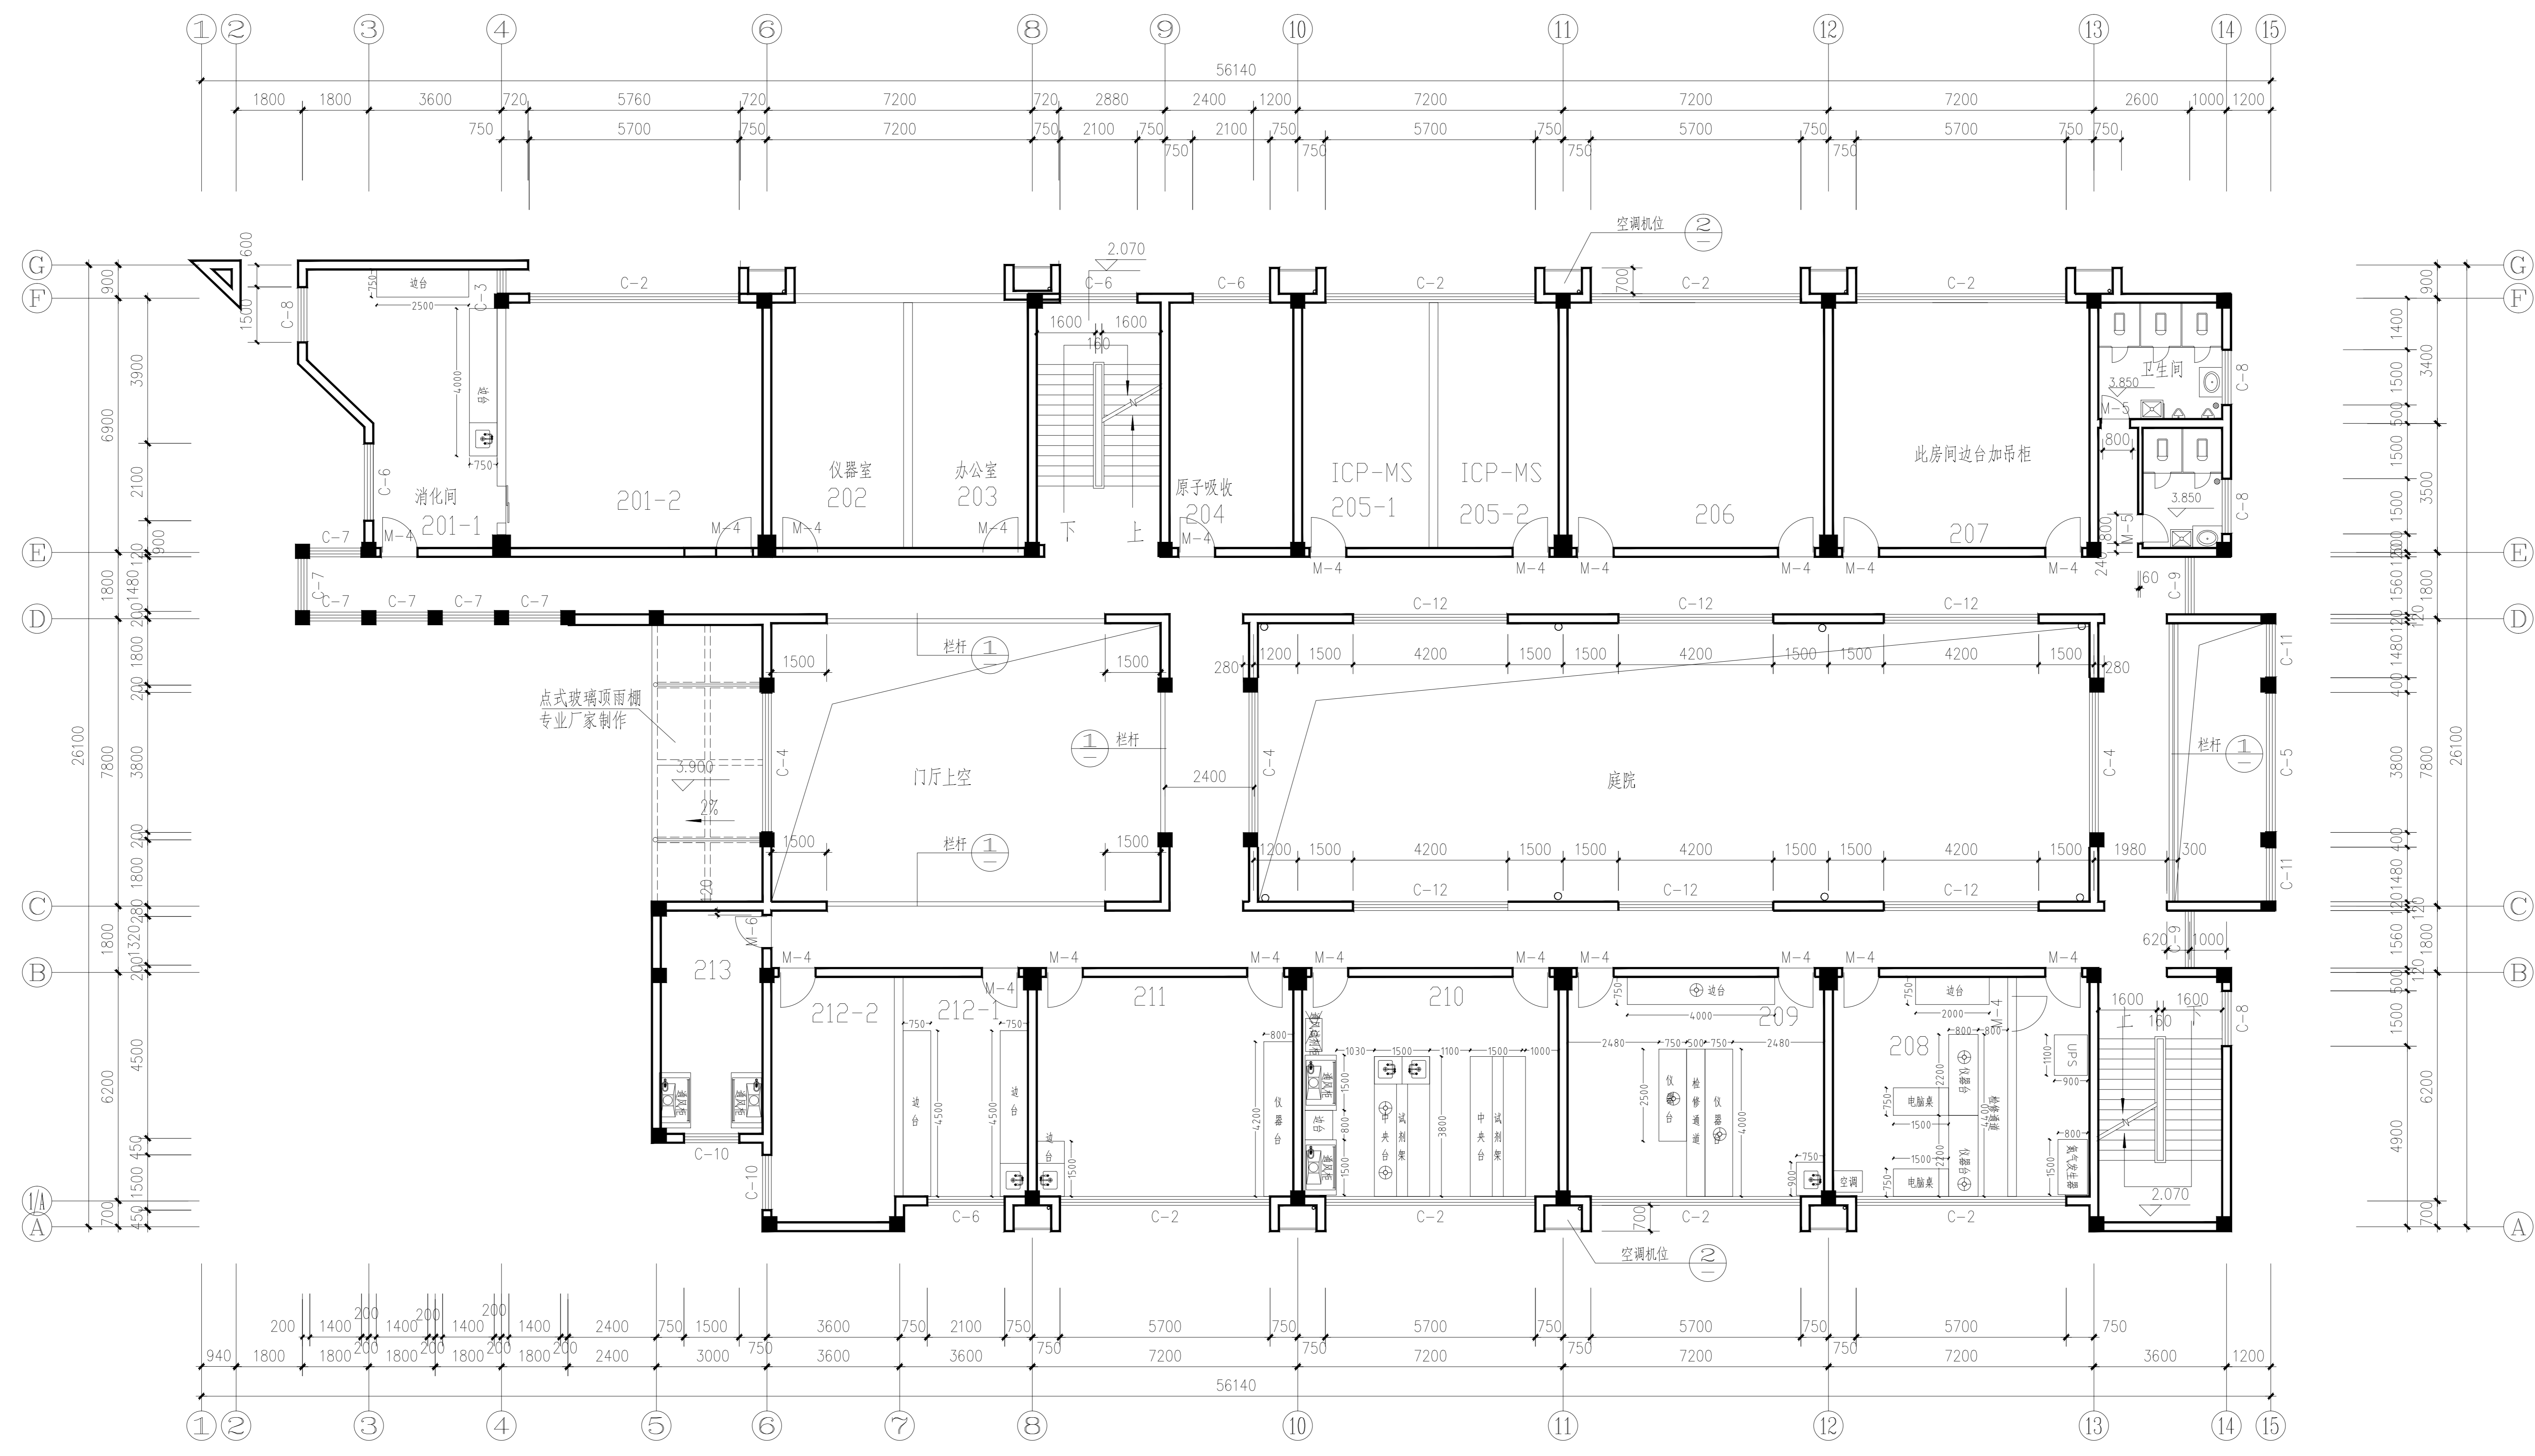

二层平面图1:100

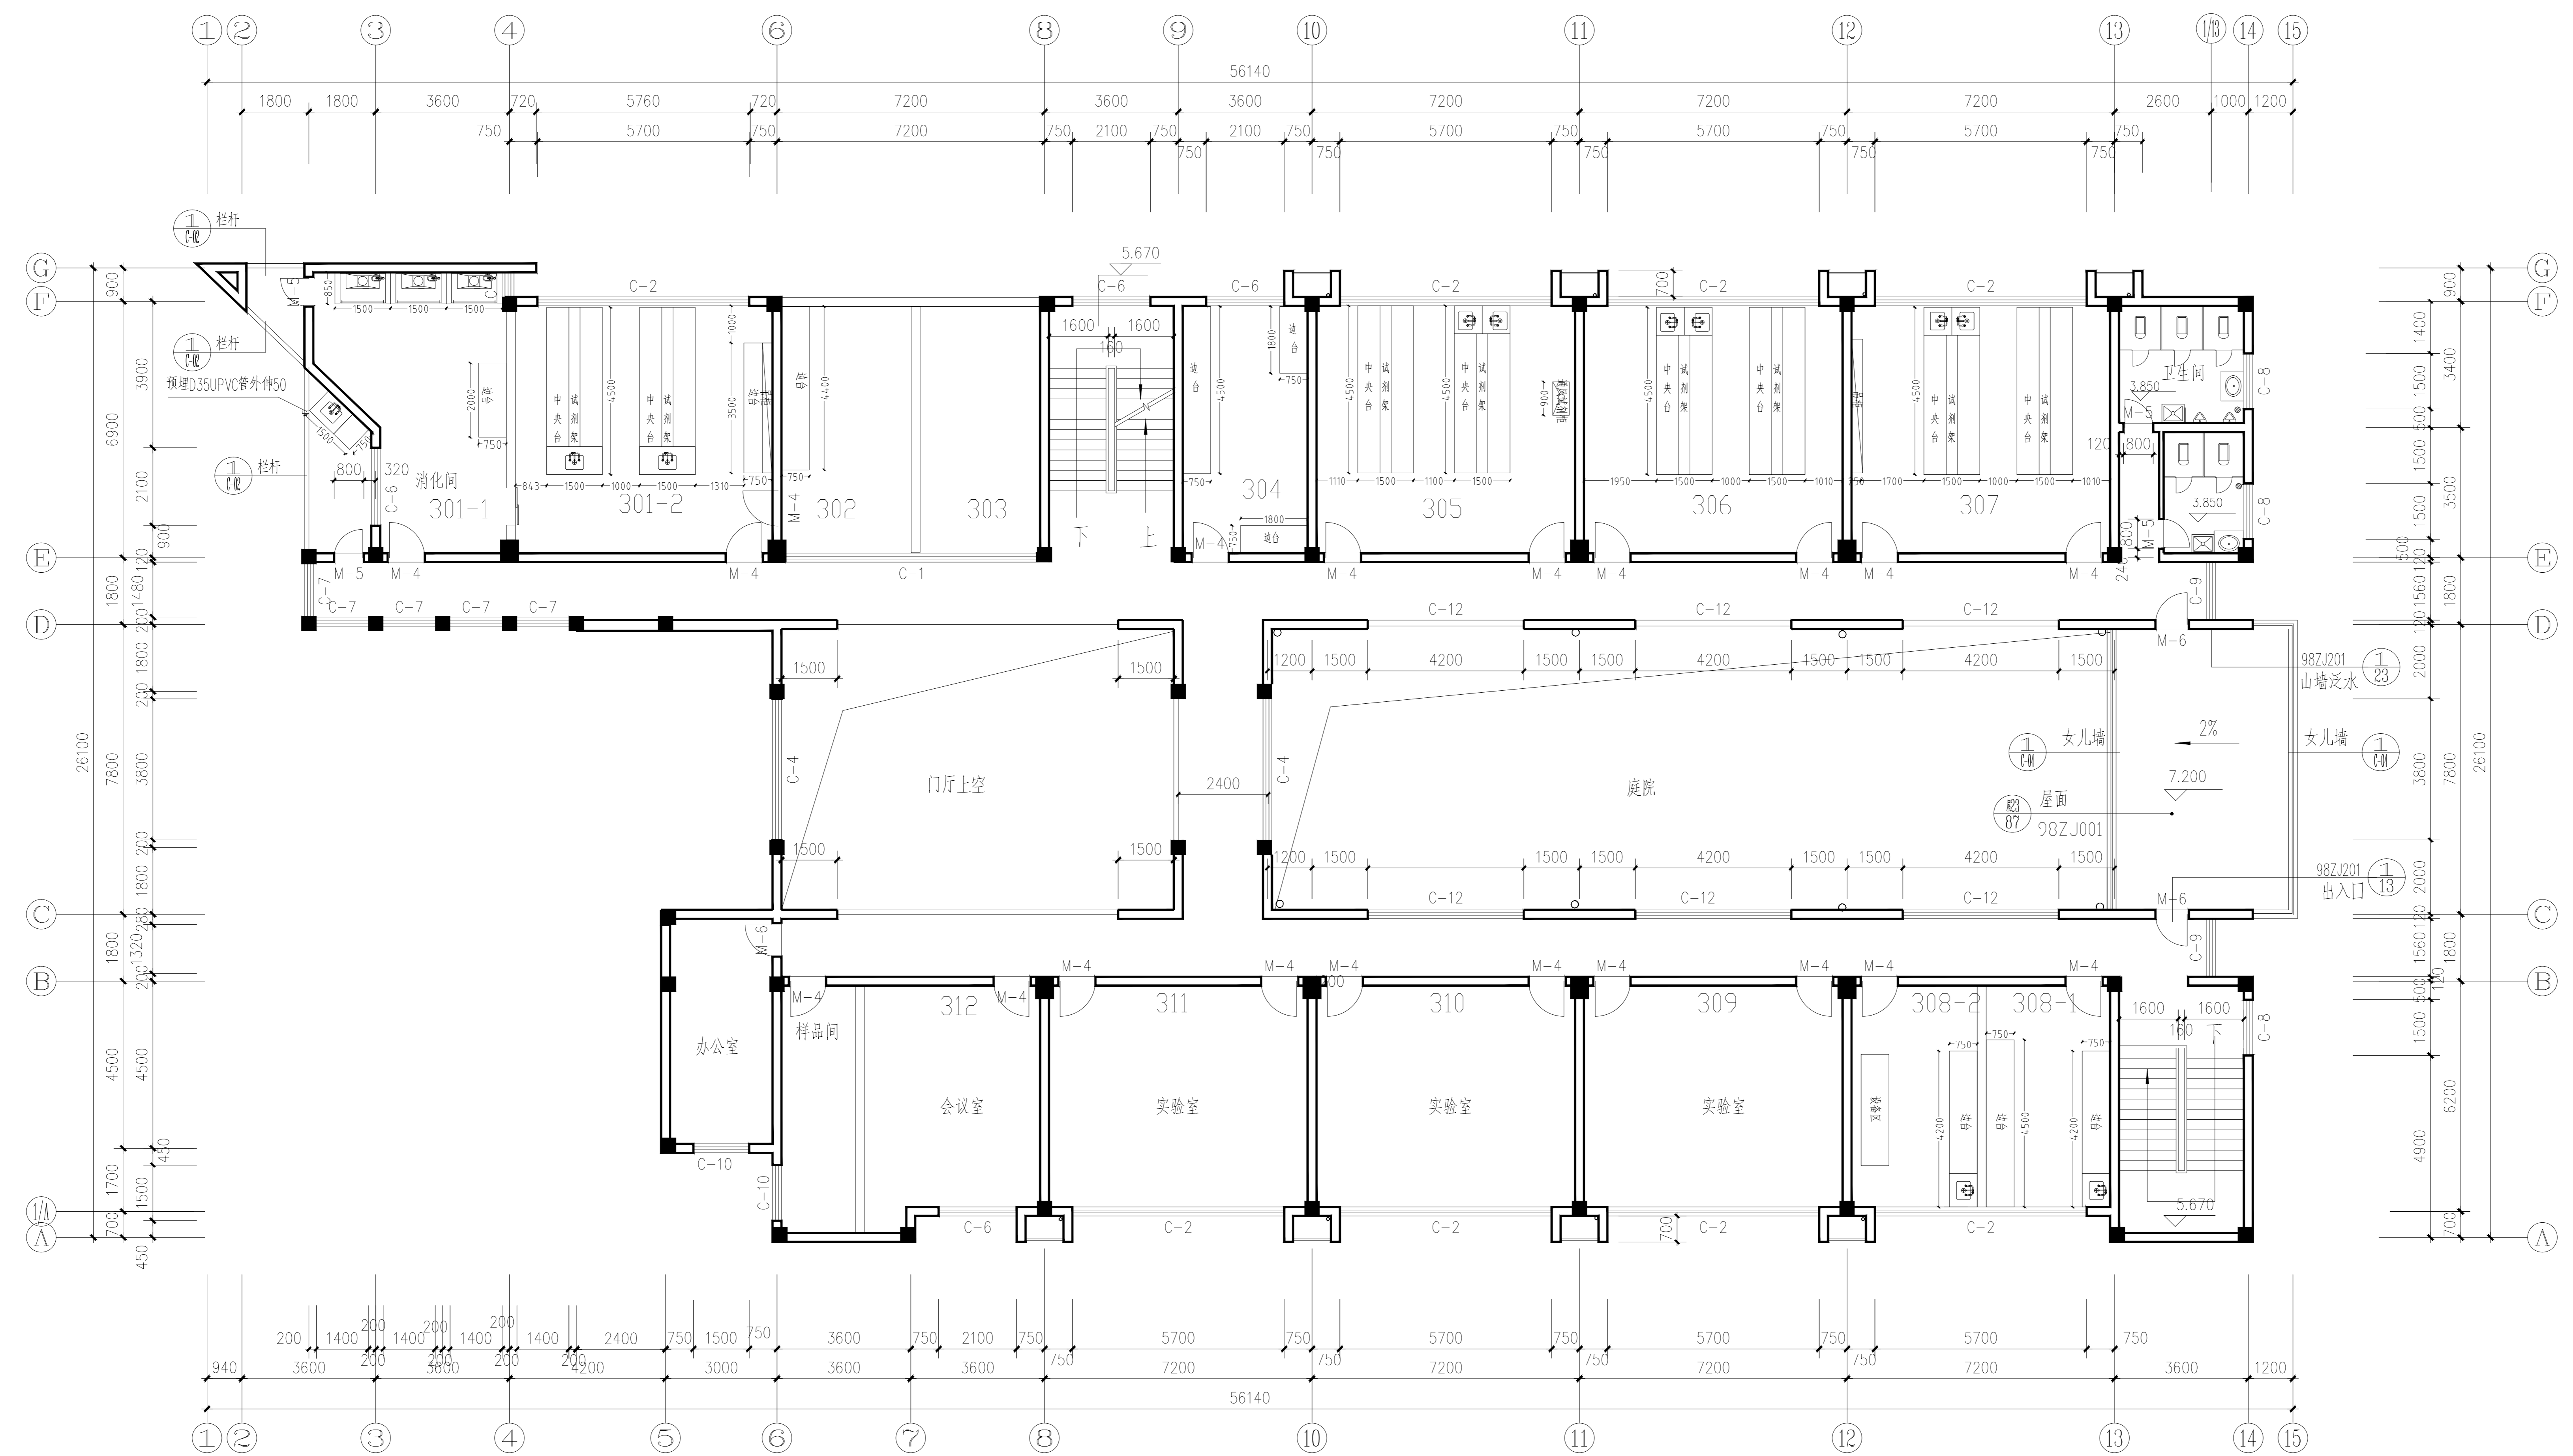


三层平面图1:100

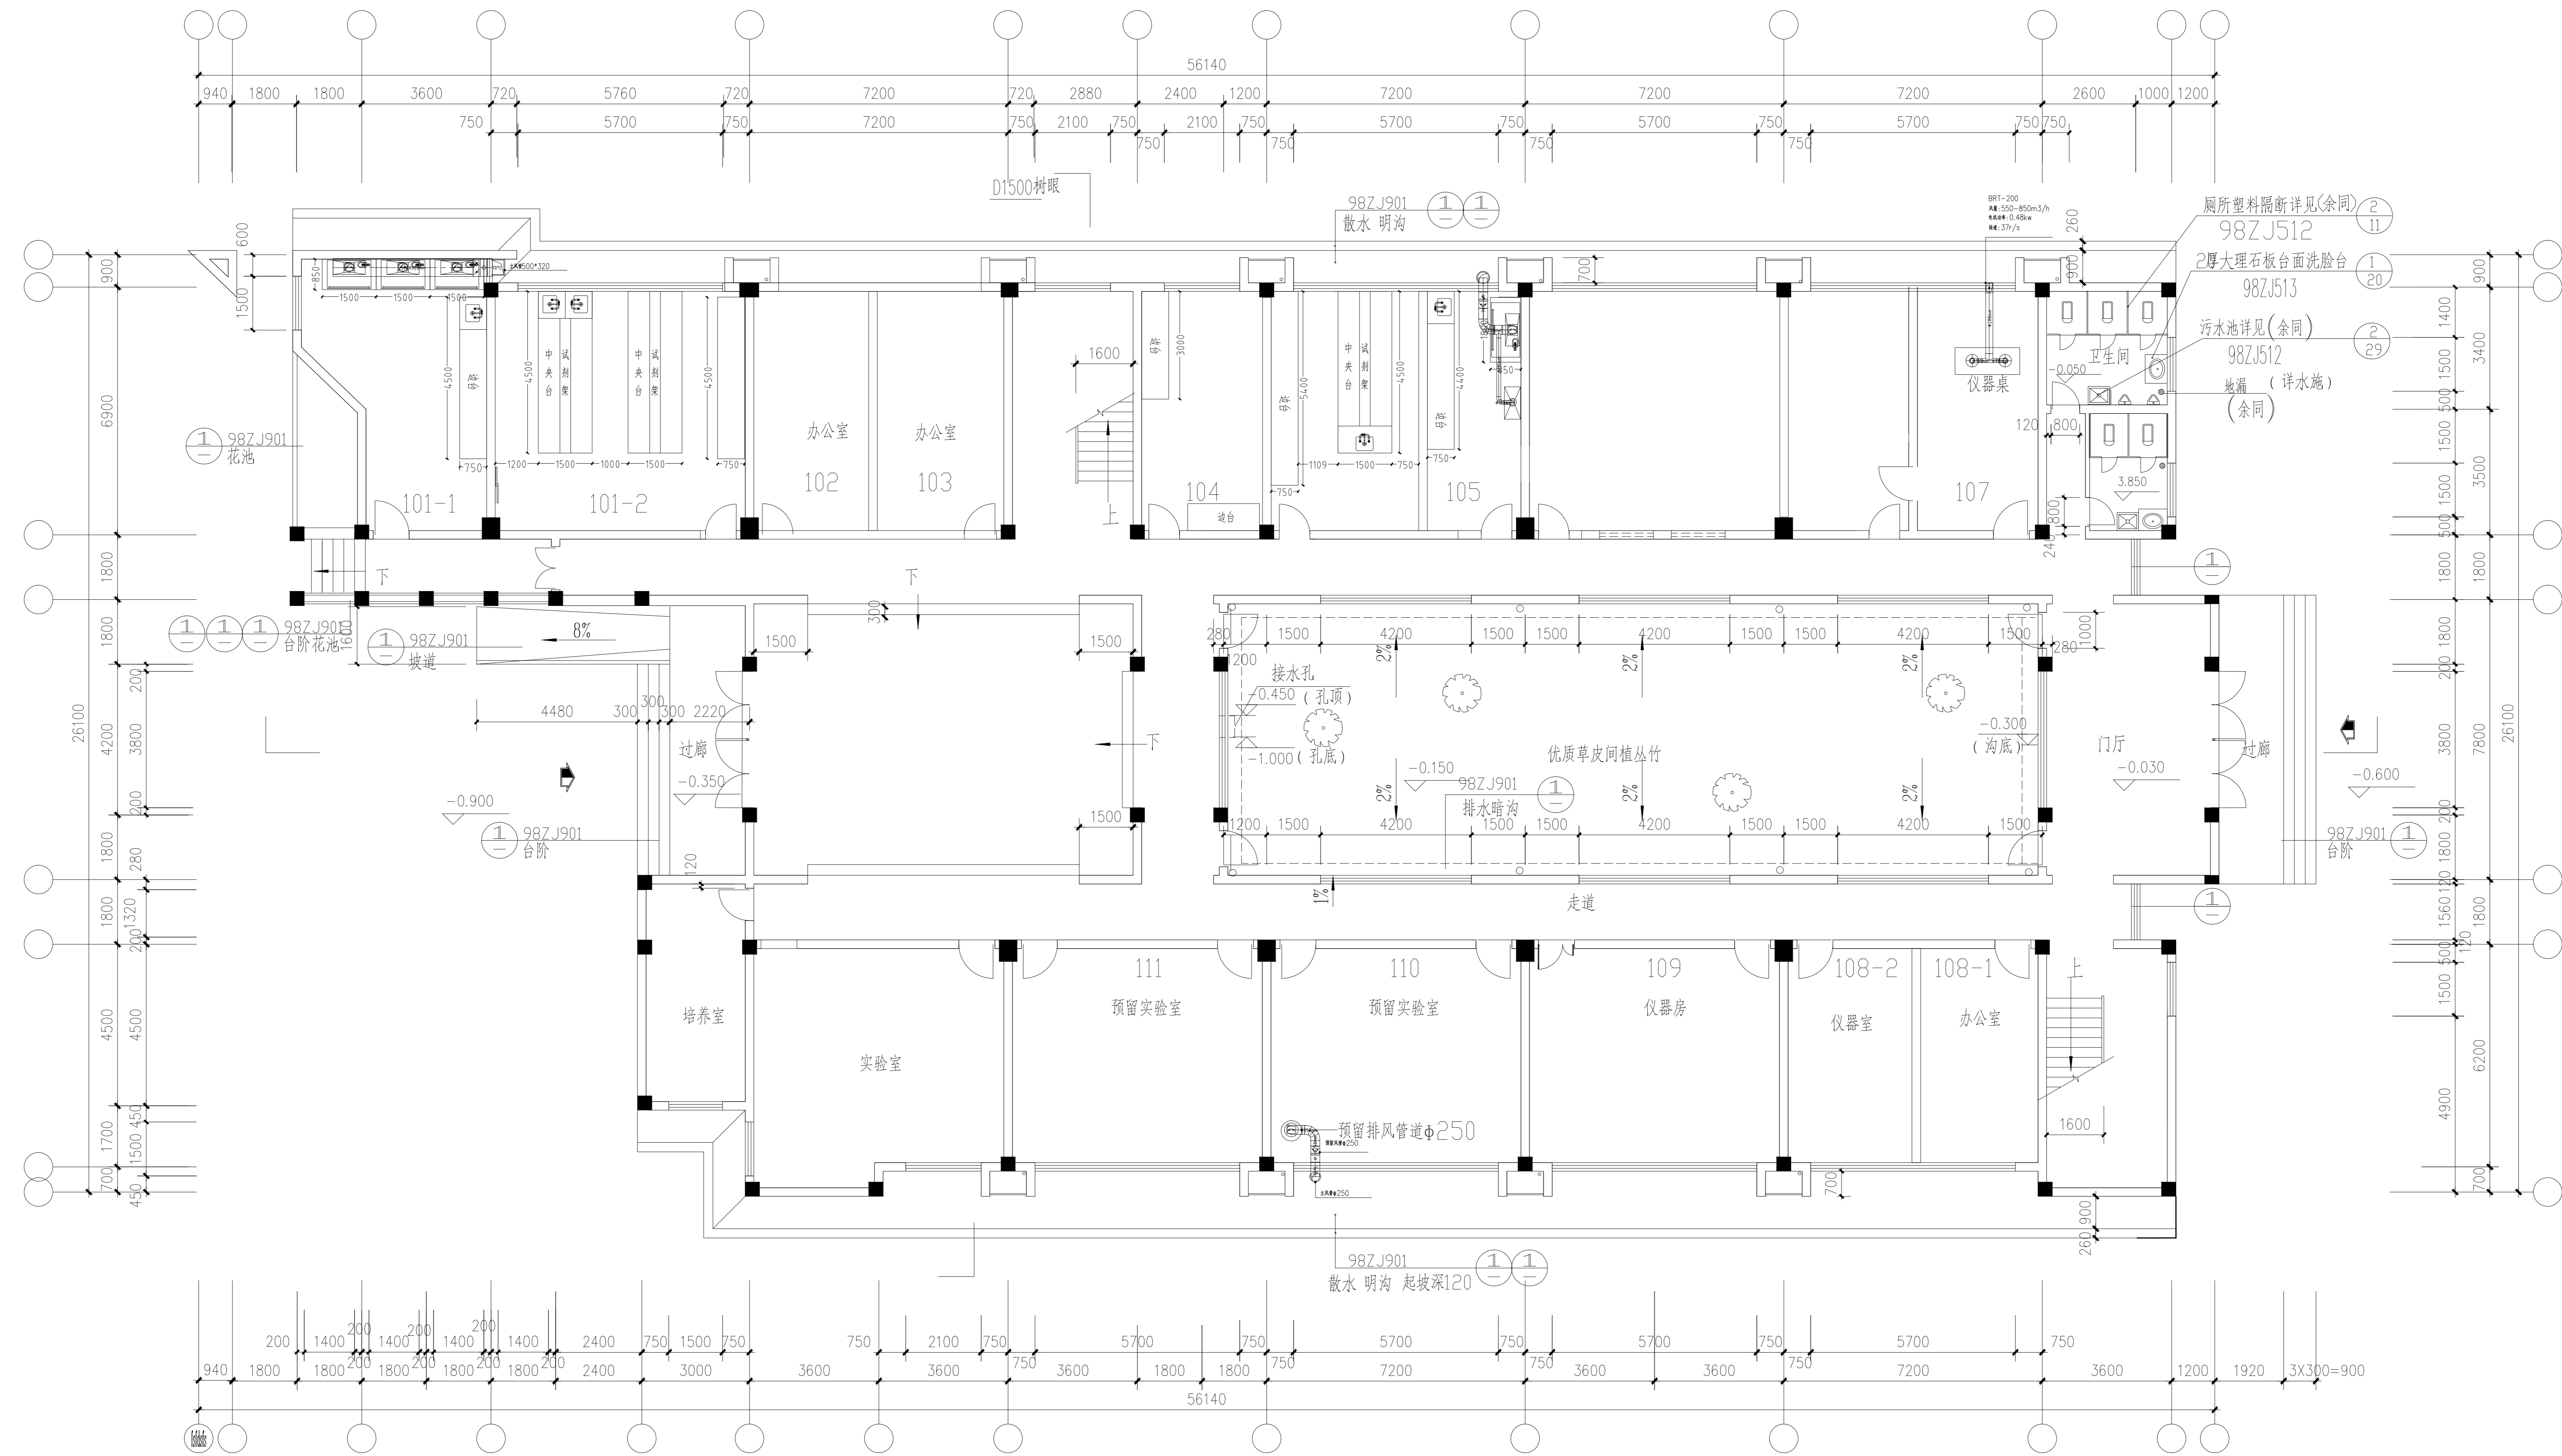

一层通风平面图1:100



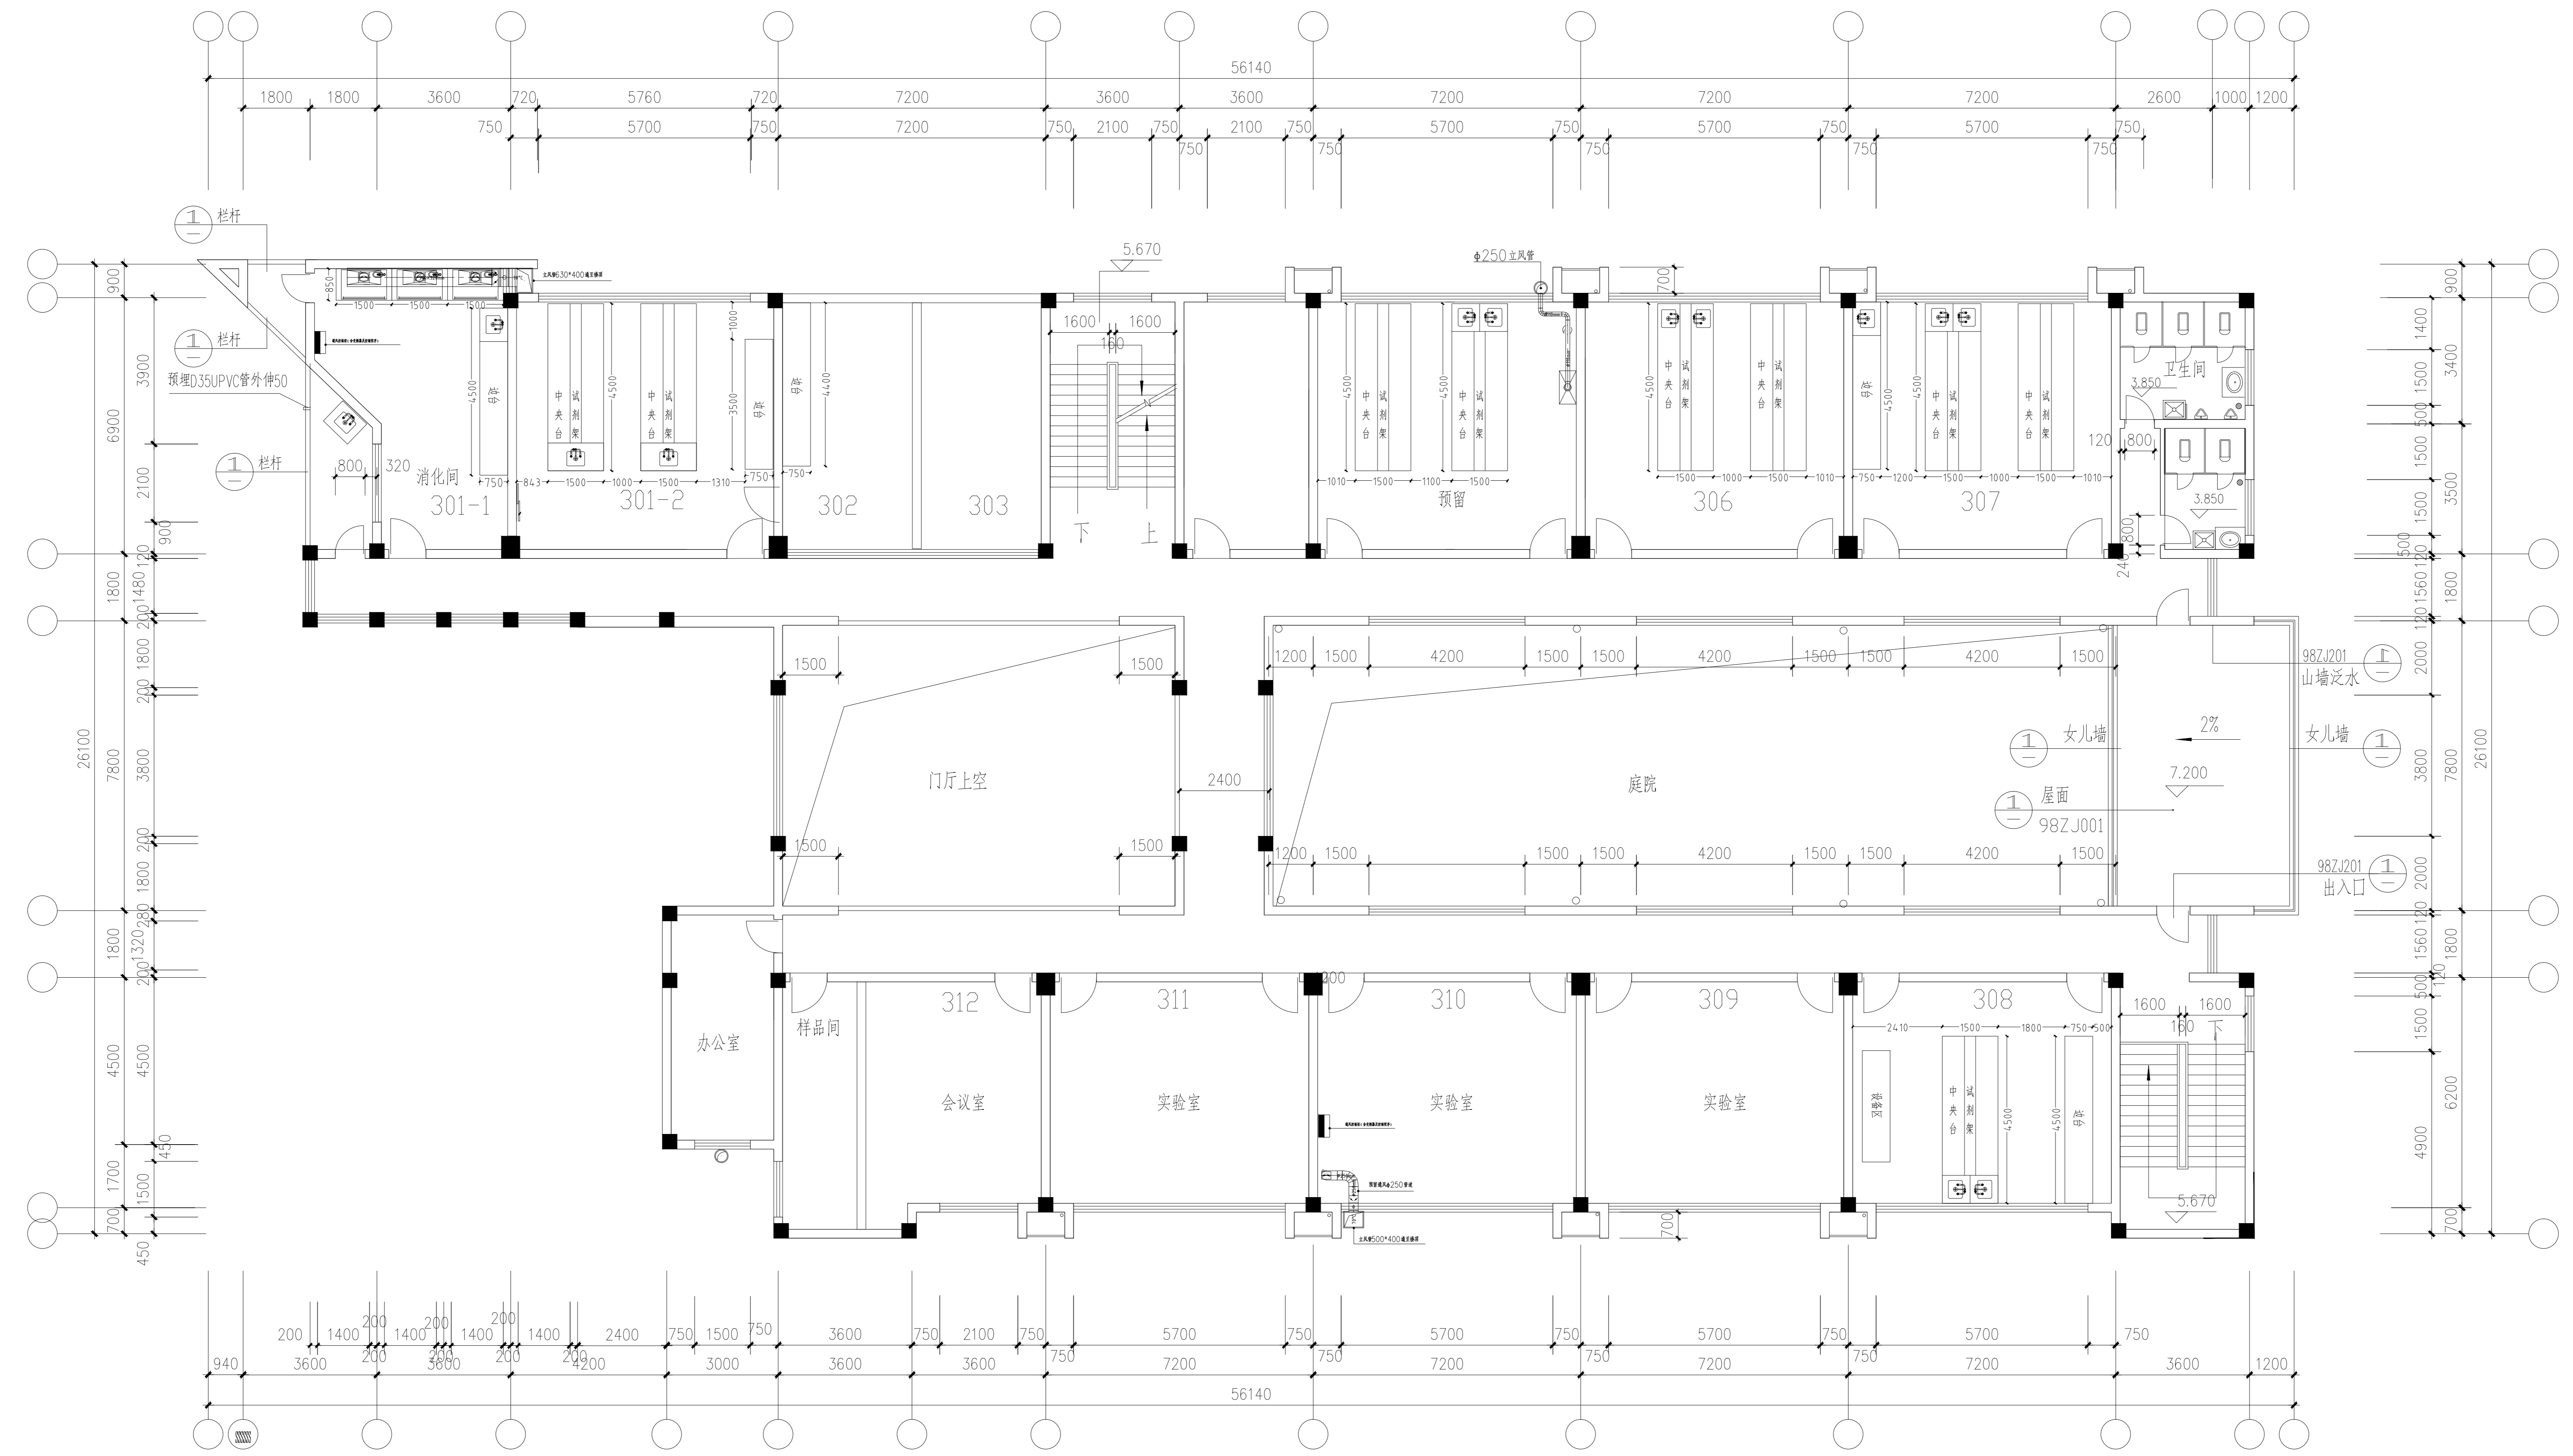

三层通风平面图1:100

